


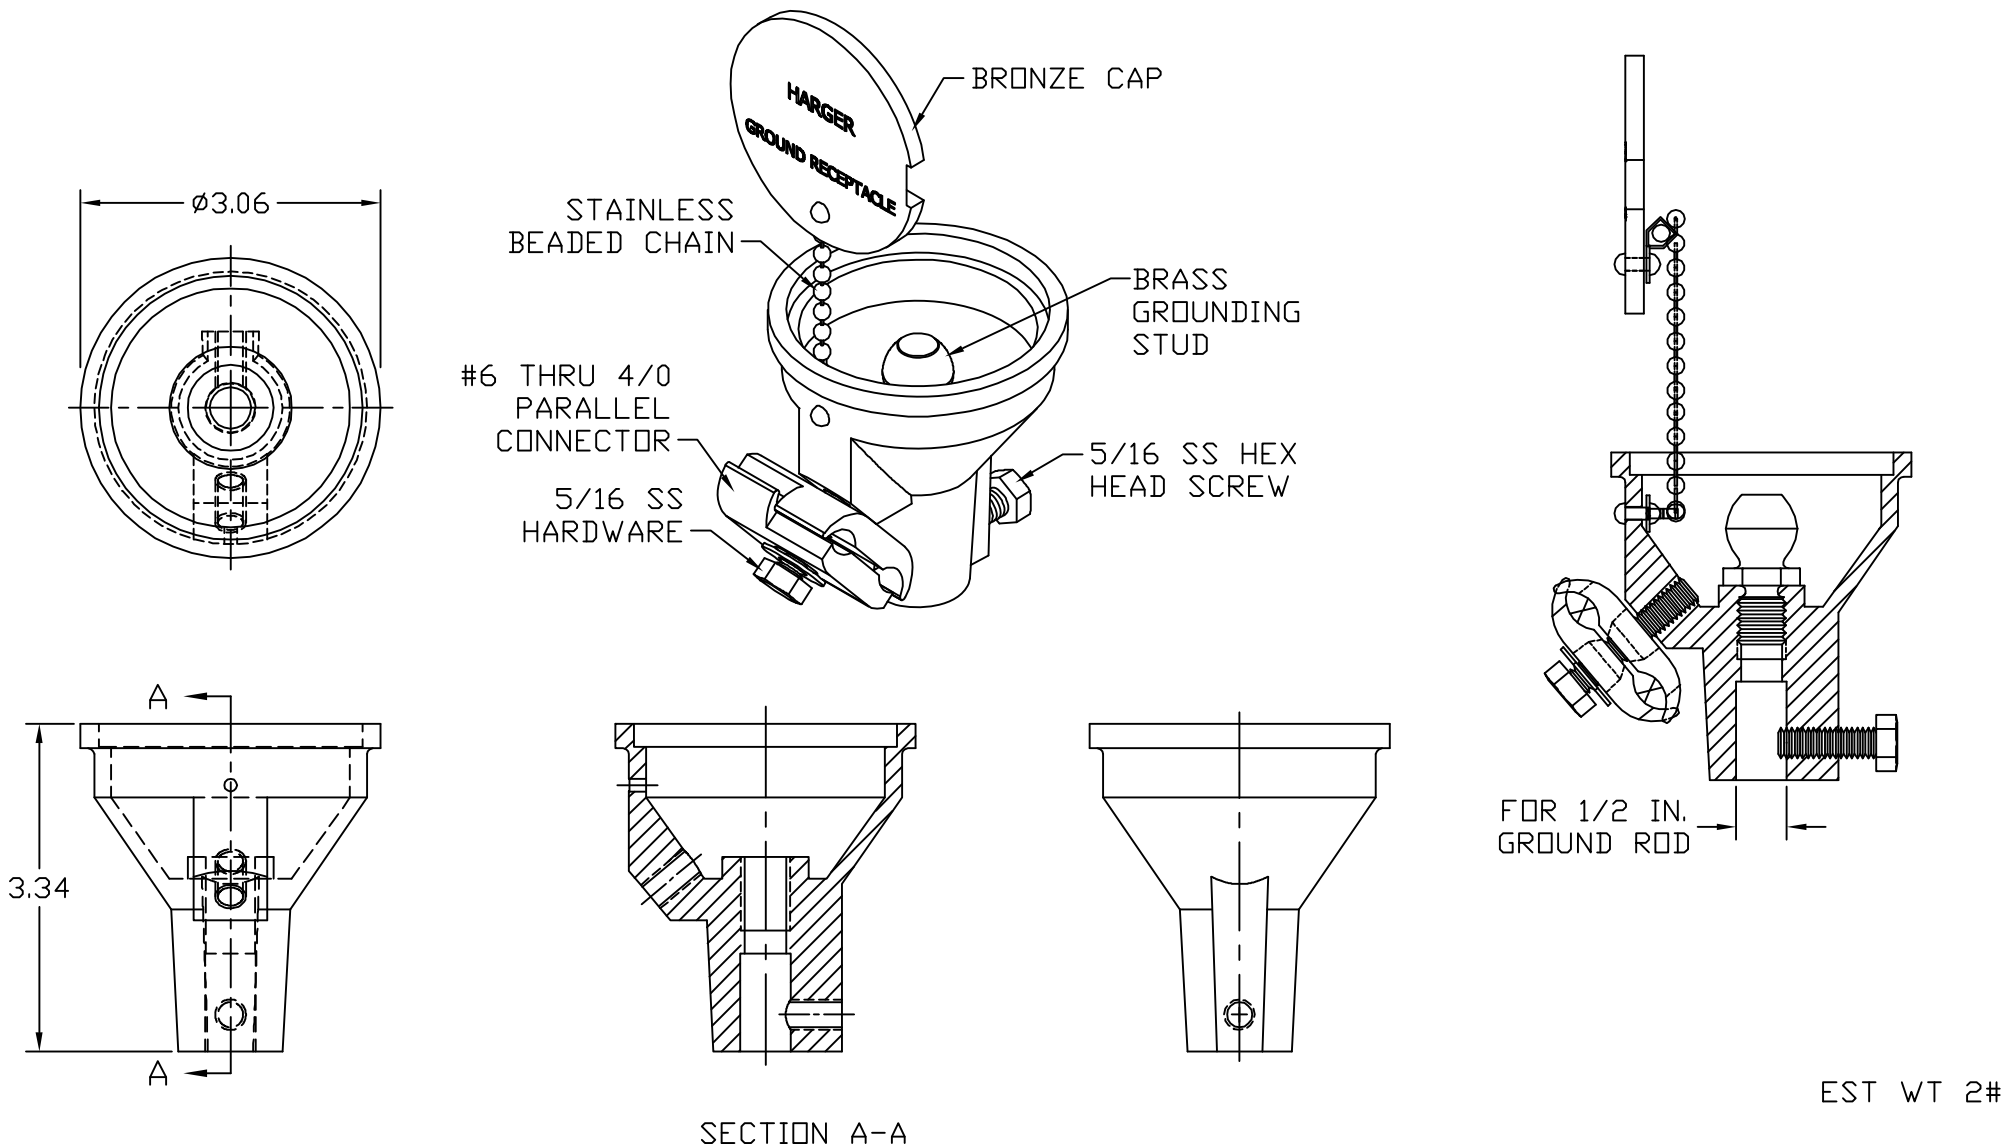

BRONZE FLOOR GROUND RECEPTACLE

APPROVED

☐ AS DRAWN: _____

☐ AS NOTED: _____

DATE: _____

THIS DOCUMENT AND THE CONTENTS THEREOF IS THE PROPERTY OF HARGER INC., AND IS FURNISHED TO YOU FOR INFORMATION ONLY. THE INFORMATION CONTAINED HEREIN IS CONFIDENTIAL AND OF A PROPRIETARY NATURE AND MUST NOT BE DISCLOSED TO THIRD PARTIES WITHOUT THE EXPRESS WRITTEN APPROVAL OF HARGER INC.

E	UPDATED	082521	LA
LET	REVISION	DATE	B
TOLERANCES UNLESS NOTED:		3RD ANGLE	
FRACTIONAL +/- 1/16		PROJECTION	
DECIMAL +/- .030			
REMOVE ALL BURRS/FLASH			

PART NO. 3514SS
FLOOR GROUND RECEPTACLE

DRAWN BY:
LAL

CHECKED BY:

DATE:
120500

HARGER™

301 ZIEGLER DRIVE
GRAYS LAKE, IL 60030
(847) 548-8700

REVISION:
E

SCALE:
1/2

SHEET:
1 OF 1