


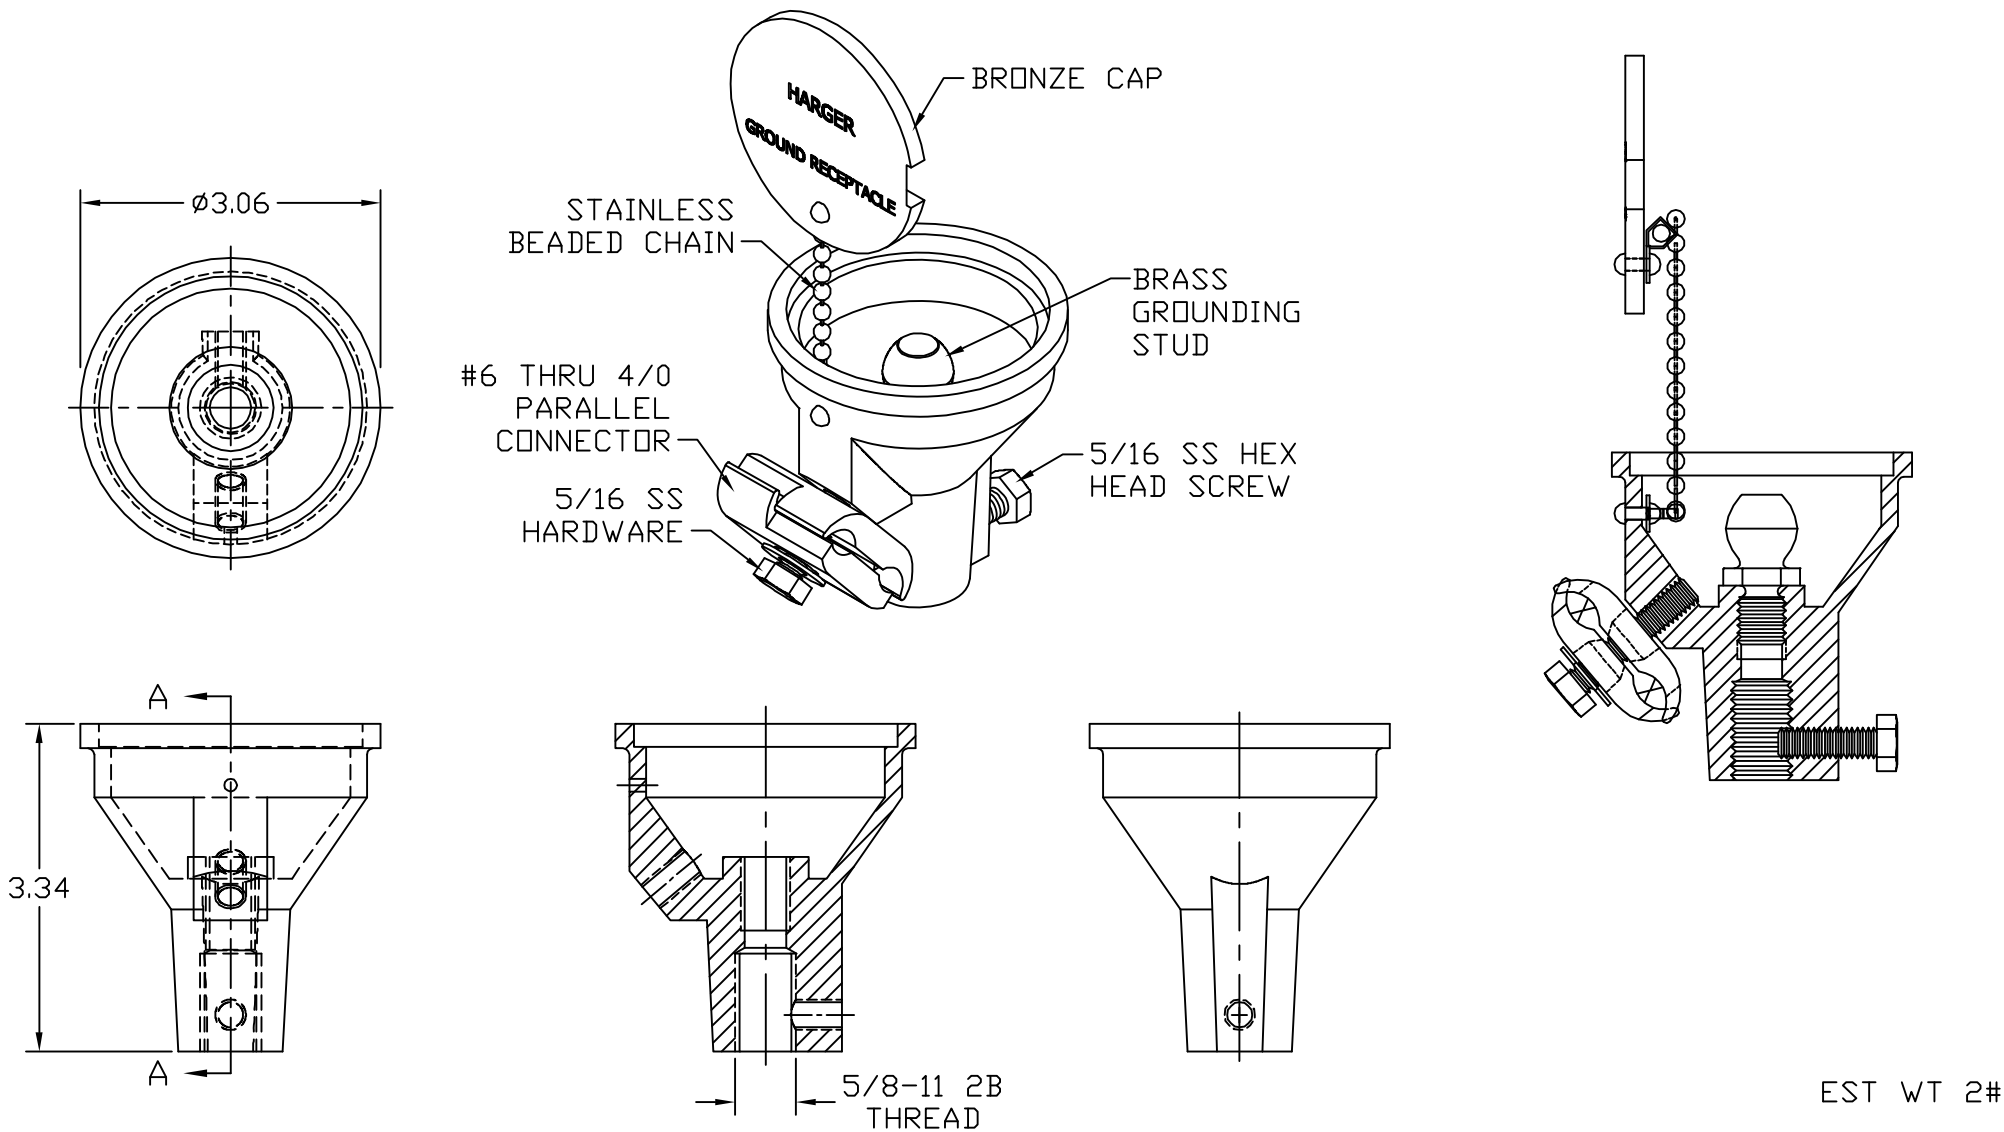

SECTION A-A  
BRONZE FLOOR GROUND RECEPTACLE

APPROVED

☐ AS DRAWN: \_\_\_\_\_  
☐ AS NOTED: \_\_\_\_\_  
DATE: \_\_\_\_\_

THIS DOCUMENT AND THE CONTENTS THEREOF IS THE PROPERTY OF HARGER INC., AND IS FURNISHED TO YOU FOR INFORMATION ONLY. THE INFORMATION CONTAINED HEREIN IS CONFIDENTIAL AND OF A PROPRIETARY NATURE AND MUST NOT BE DISCLOSED TO THIRD PARTIES WITHOUT THE EXPRESS WRITTEN APPROVAL OF HARGER INC.

|                          |          |                                                                                       |    |
|--------------------------|----------|---------------------------------------------------------------------------------------|----|
|                          |          |                                                                                       |    |
|                          |          |                                                                                       |    |
|                          |          |                                                                                       |    |
|                          |          |                                                                                       |    |
| E                        | UPDATED  | 082521                                                                                | LA |
| LET                      | REVISION | DATE                                                                                  | BY |
| TOLERANCES UNLESS NOTED: |          | 3RD ANGLE                                                                             |    |
| FRACTIONAL               | +/- 1/16 | PROJECTION                                                                            |    |
| DECIMAL                  | +/- .030 |  |    |
| BREAK SHARP EDGES        |          |                                                                                       |    |

PART NO. 3515T  
FLOOR GROUND RECEPTACLE

DRAWN BY:  
LAL  
CHECKED BY:

DATE:  
120500

**HARGER**™

301 ZIEGLER DRIVE  
GRAYSLAKE, IL 60030  
(847) 548-8700

REVISION:  
E  
SCALE:  
1/2  
SHEET:  
1 OF 1

EST WT 2#