


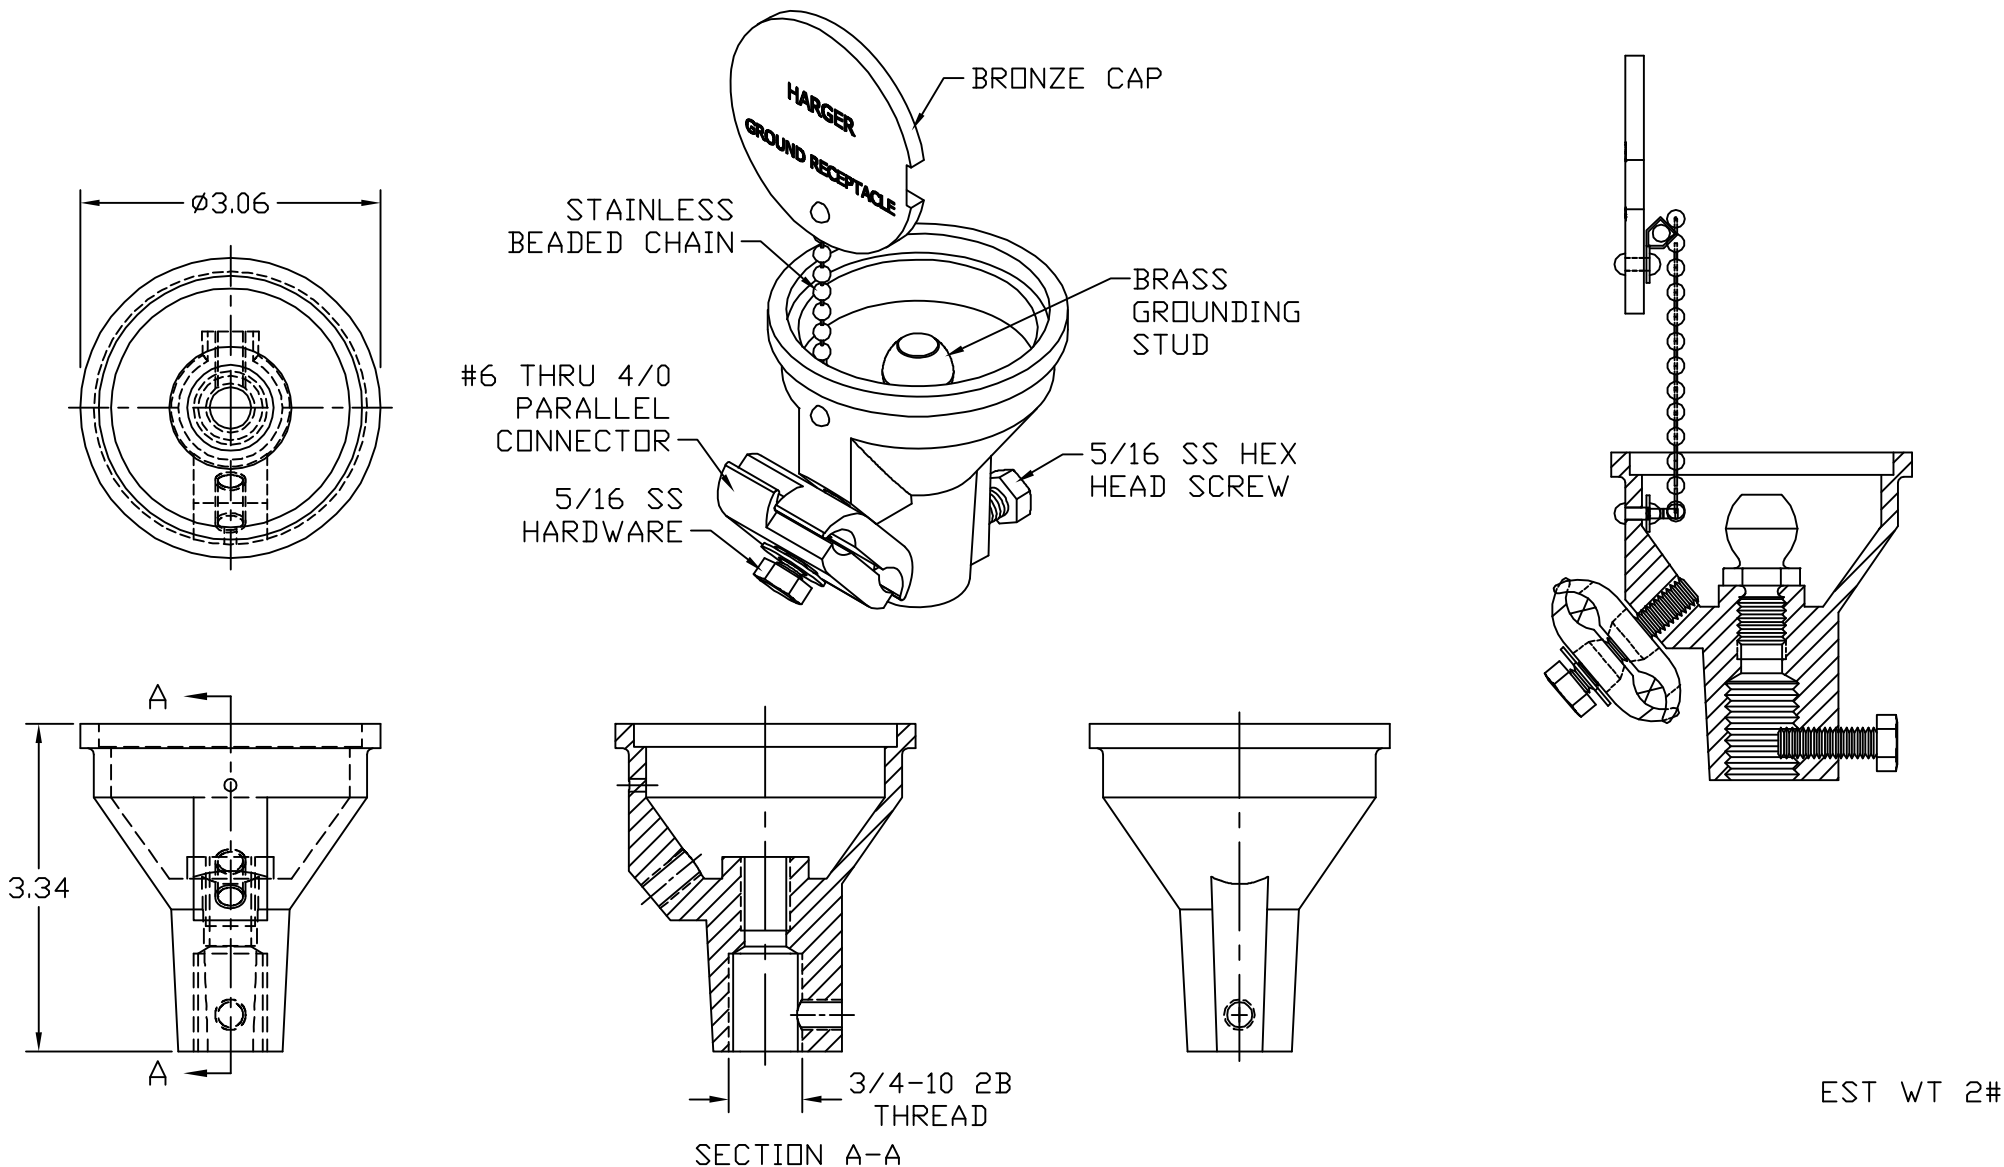

BRONZE FLOOR GROUND RECEPTACLE

APPROVED

☐ AS DRAWN: _____
☐ AS NOTED: _____
 DATE: _____

THIS DOCUMENT AND THE CONTENTS THEREOF IS THE PROPERTY OF HARGER INC., AND IS FURNISHED TO YOU FOR INFORMATION ONLY. THE INFORMATION CONTAINED HEREIN IS CONFIDENTIAL AND OF A PROPRIETARY NATURE AND MUST NOT BE DISCLOSED TO THIRD PARTIES WITHOUT THE EXPRESS WRITTEN APPROVAL OF HARGER INC.

E	UPDATED	082521	LAL
LET	REVISION	DATE	BY
TOLERANCES UNLESS NOTED:		3RD ANGLE PROJECTION	
FRACTIONAL	+/- 1/16		
.00	+/- .03		
.000	+/- .010		

PART NO. 3516T
 FLOOR GROUND RECEPTACLE

DRAWN BY:
 LAL
 CHECKED BY:

DATE:
 120500

HARGER™

301 ZIEGLER DRIVE
 GRAYSLAKE, IL 60030
 (847) 548-8700

REVISION:
 E
 SCALE:
 1/2
 SHEET:
 1 OF 1