


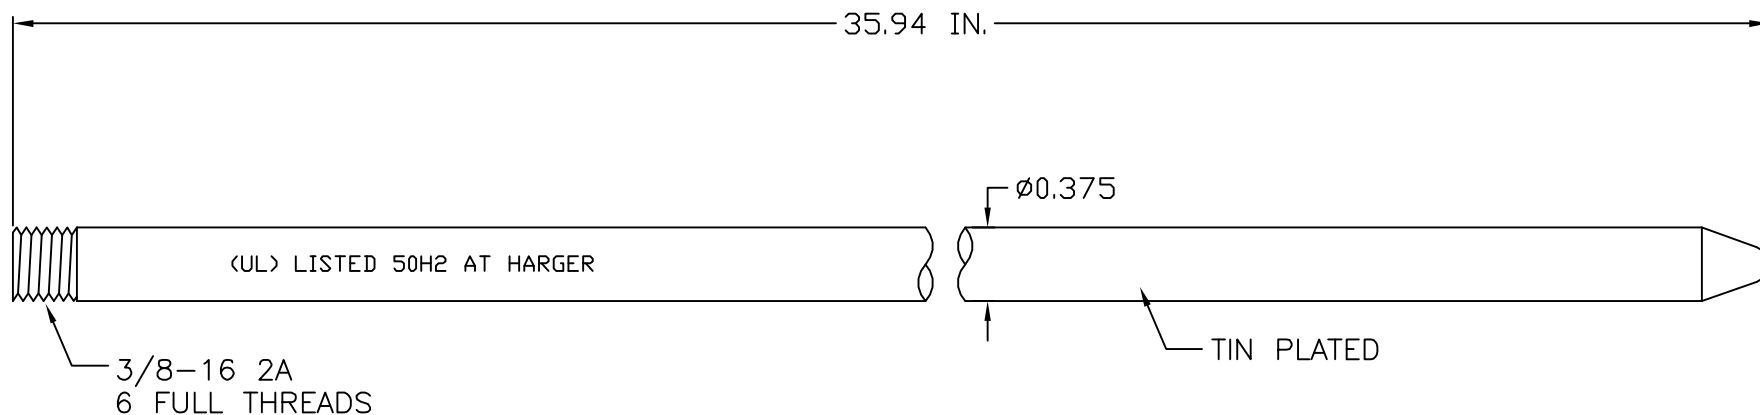


COPPER AIR TERMINAL

EST WT 1.25#

APPROVED

☐ AS DRAWN: _____
☐ AS NOTED: _____
DATE: _____

THIS DOCUMENT AND THE CONTENTS THEREOF IS THE PROPERTY OF HARGER INC., AND IS FURNISHED TO YOU FOR INFORMATION ONLY. THE INFORMATION CONTAINED HEREIN IS CONFIDENTIAL AND OF A PROPRIETARY NATURE AND MUST NOT BE DISCLOSED TO THIRD PARTIES WITHOUT THE EXPRESS WRITTEN APPROVAL OF HARGER INC.

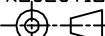-	-	-	-
LET	REVISION	DATE	BY
TOLERANCES UNLESS NOTED:		3RD ANGLE	
FRACTIONAL +/- 1/16		PROJECTION	
DECIMAL +/- .030			
BREAK SHARP EDGES			

PART NO. 3836CUATT
AIR TERMINAL

DRAWN BY:
BK

CHECKED BY:

DATE:
110105

HARGER

301 ZIEGLER DRIVE
GRAYSLAKE, IL 60030
(847) 548-8700

REVISION:

—

SCALE:

3/4

SHEET:

1 OF 1