


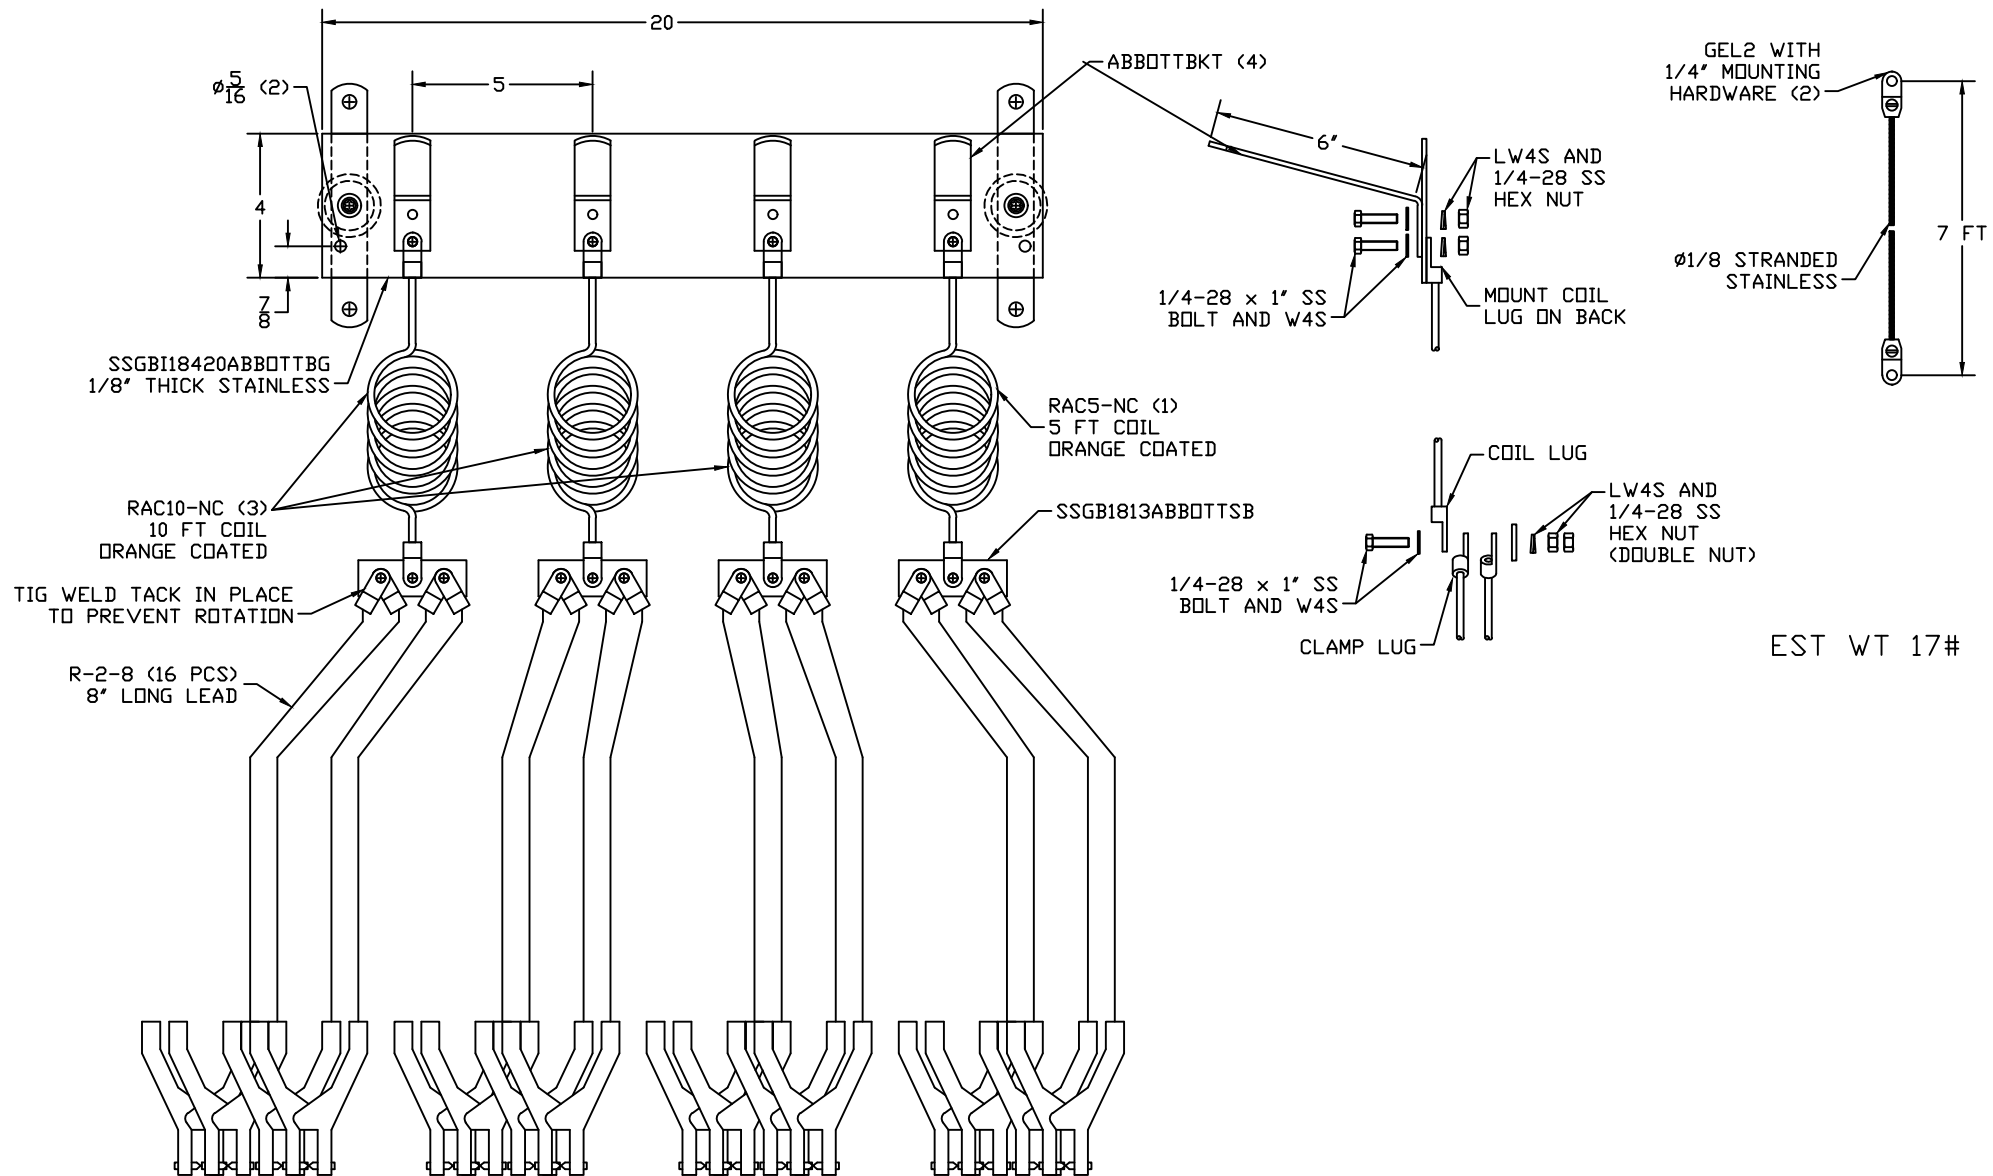

APPROVED

☐ AS DRAWN: _____
☐ AS NOTED: _____
DATE: _____

THIS DOCUMENT AND THE CONTENTS THEREOF IS THE PROPERTY OF HARGER INC., AND IS FURNISHED TO YOU FOR INFORMATION ONLY. THE INFORMATION CONTAINED HEREIN IS CONFIDENTIAL AND OF A PROPRIETARY NATURE AND MUST NOT BE DISCLOSED TO THIRD PARTIES WITHOUT THE EXPRESS WRITTEN APPROVAL OF HARGER INC.

A	REDESIGN PER CUST.	111601	LAL		
LET	REVISION	DATE	BY		
TOLERANCES UNLESS NOTED:		3RD ANGLE PROJECTION			
FRACTIONAL +/- 1/16					
DECIMAL +/- .030					
BREAK SHARP EDGES					

PART NO. ABBOTTBG
BARREL GROUNDING ASSEMBLY
ABBOTT

DRAWN BY:
LAL
CHECKED BY:
DATE:
111301

HARGER
301 ZIEGLER DRIVE
GRAYSLAKE, IL 60030
(847) 548-8700

REVISION:
A
SCALE:
3/16
SHEET:
1 OF 1