


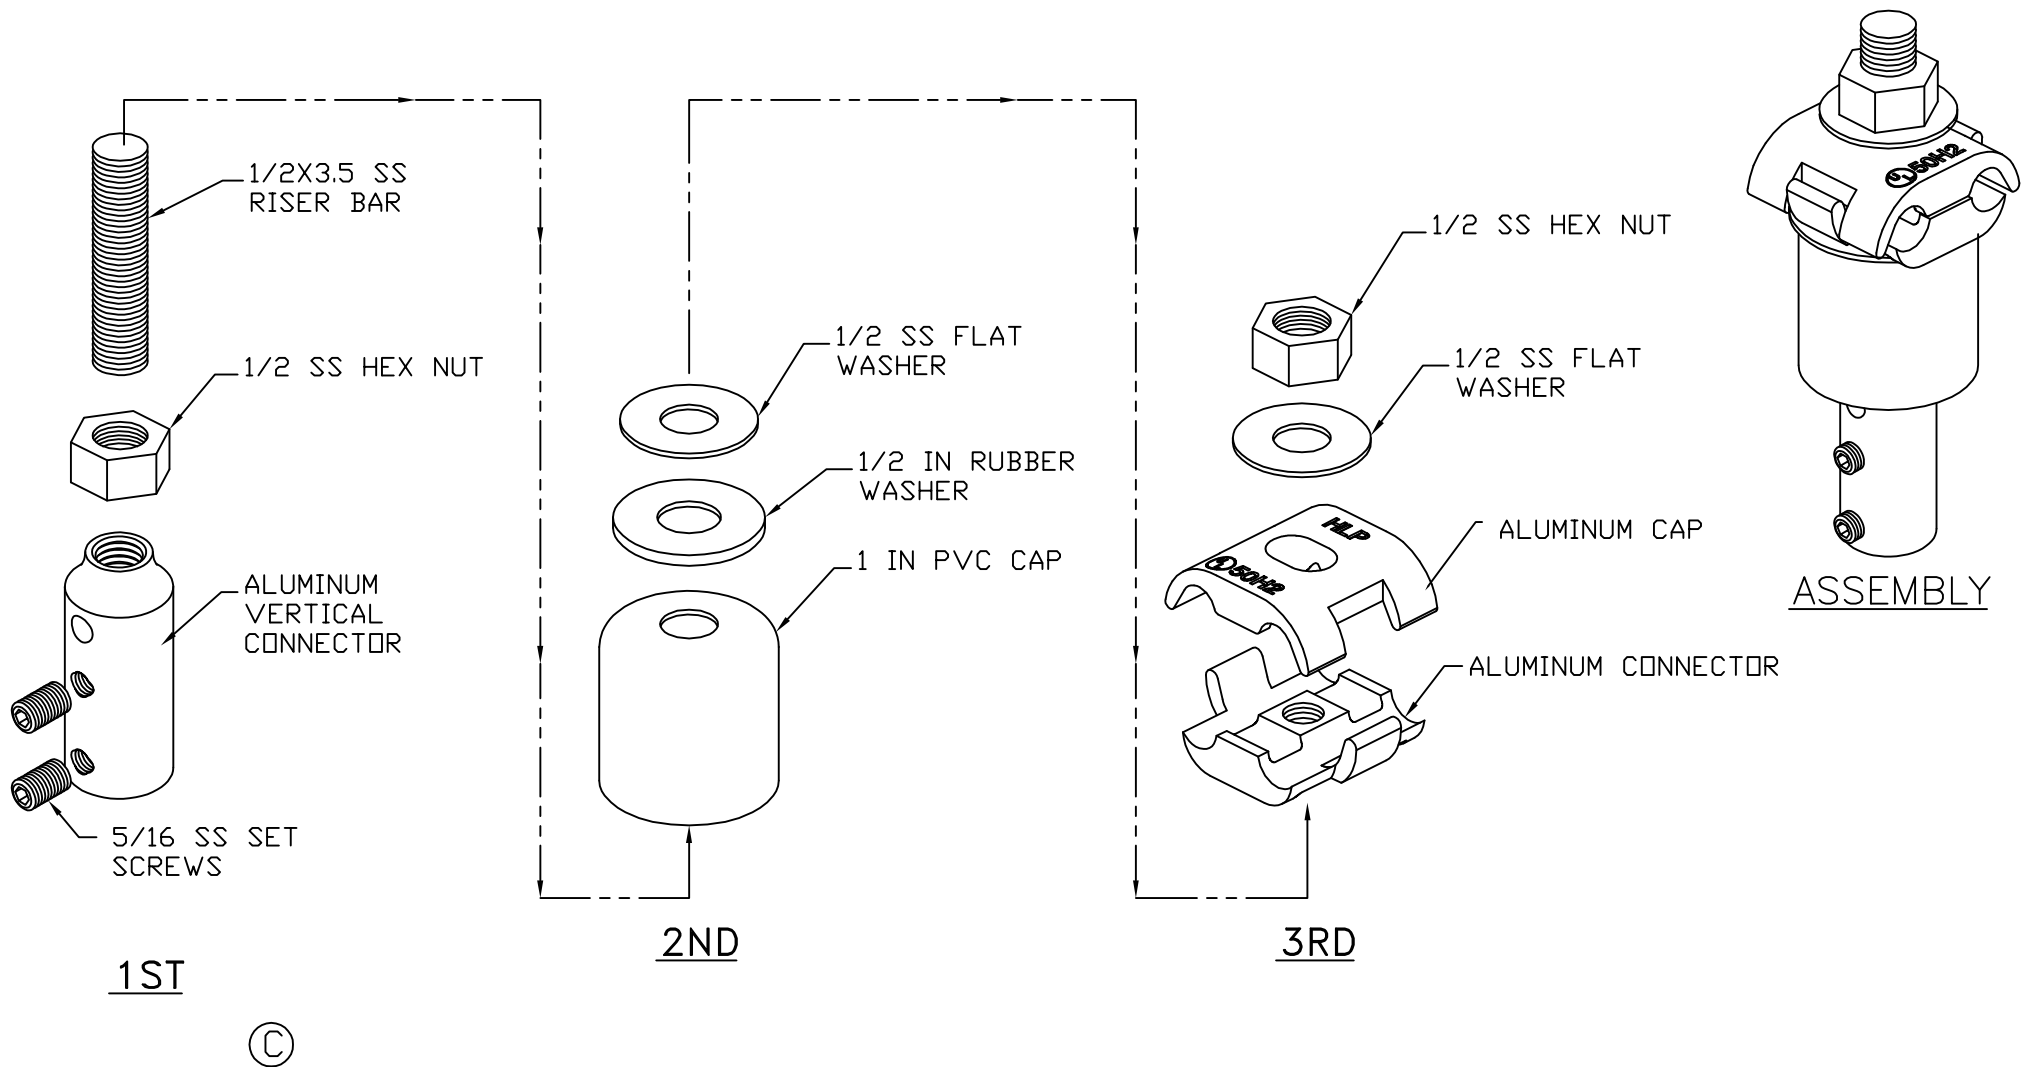

APPROVED

☐ AS DRAWN: _____

☐ AS NOTED: _____

DATE: _____

THIS DOCUMENT AND THE CONTENTS THEREOF IS THE PROPERTY OF HARGER INC., AND IS FURNISHED TO YOU FOR INFORMATION ONLY. THE INFORMATION CONTAINED HEREIN IS CONFIDENTIAL AND OF A PROPRIETARY NATURE AND MUST NOT BE DISCLOSED TO THIRD PARTIES WITHOUT THE EXPRESS WRITTEN APPROVAL OF HARGER INC.

C	ADDED ASSEMBLY VIEW	120814	LAL
B	WAS RA158	061010	LAL
A	UPDATED DWG	100708	LAL
LET	REVISION	DATE	BY
TOLERANCES UNLESS NOTED:			
FRACTIONAL +/- 1/64			
.00 +/- .010			
.000 +/- .005			

PART NO. ATRC1
ALUMINUM THRU ROOF CONNECTOR 1" -

DRAWN BY:
EHS
CHECKED BY:
-
DATE:
041801

HARGER
301 ZIEGLER DRIVE
GRAYSLAKE, IL 60030
(847) 548-8700

REVISION:
C
SCALE:
NTS
SHEET:
1 OF 1