
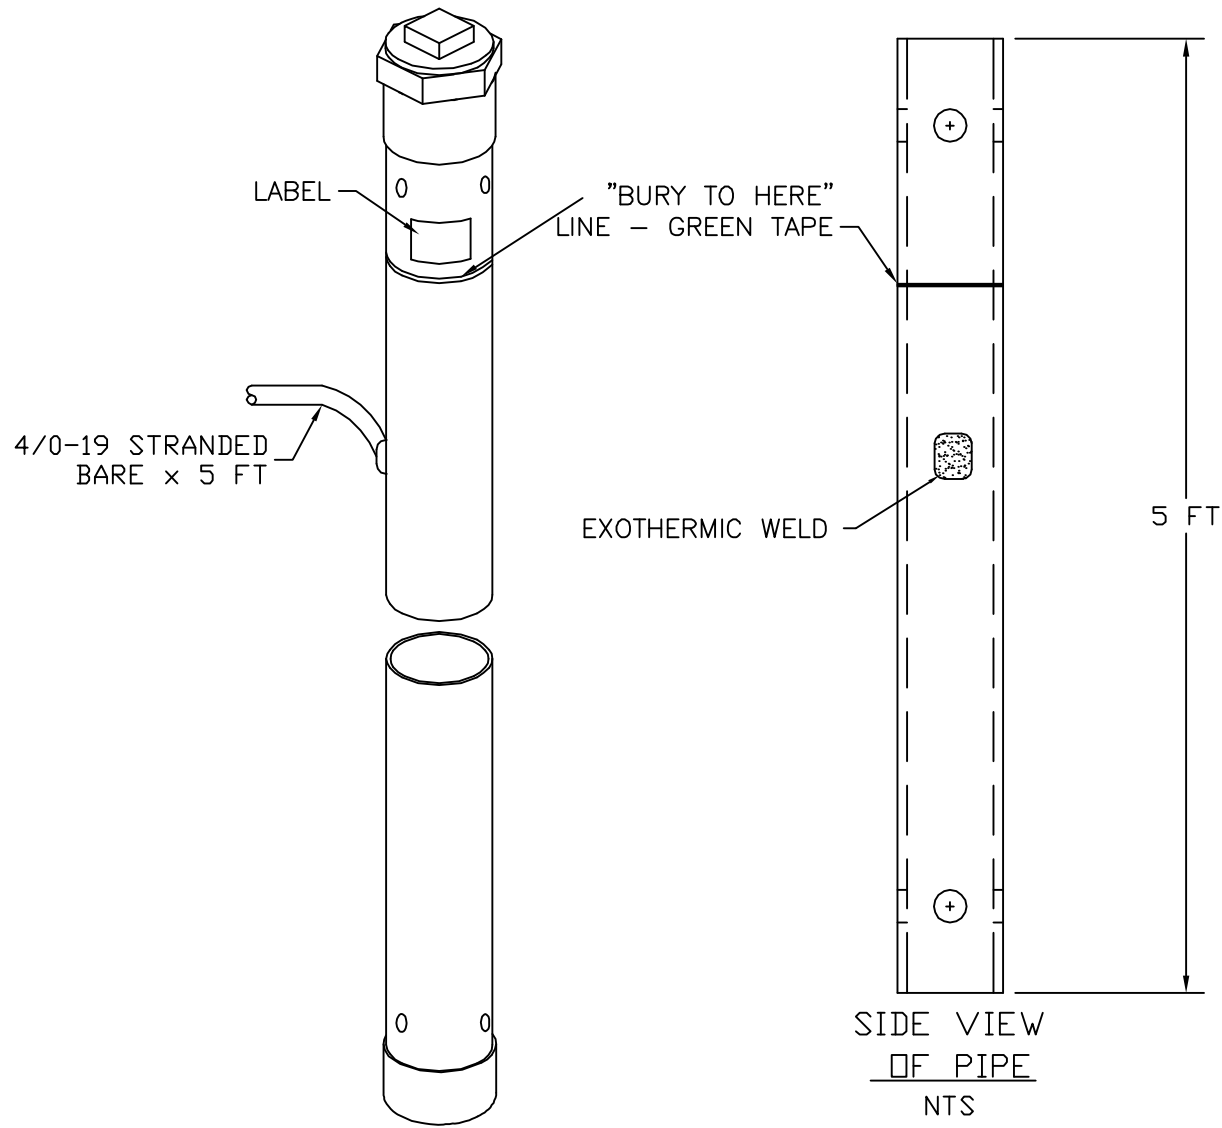


GROUND ENHANCE MATERIAL

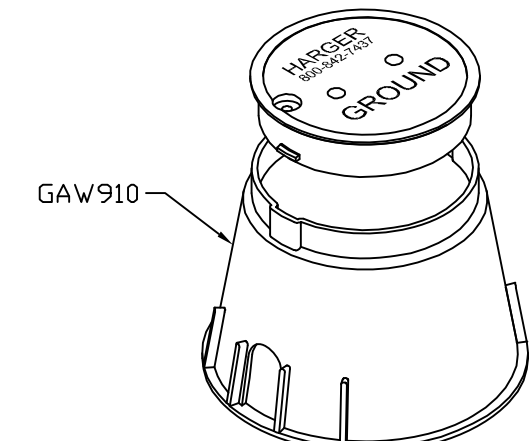

GROUND ACCESS WELL

VERTICAL ENHANCED GROUND ROD

EST WT 80#

APPROVED

☐ AS DRAWN: _____

☐ AS NOTED: _____

DATE: _____

THIS DOCUMENT AND THE CONTENTS THEREOF IS THE PROPERTY OF HARGER INC., AND IS FURNISHED TO YOU FOR INFORMATION ONLY. THE INFORMATION CONTAINED HEREIN IS CONFIDENTIAL AND OF A PROPRIETARY NATURE AND MUST NOT BE DISCLOSED TO THIRD PARTIES WITHOUT THE EXPRESS WRITTEN APPROVAL OF HARGER INC.

-	-	-	-
LET	REVISION	DATE	BY
TOLERANCES UNLESS NOTED:		3RD ANGLE PROJECTION	
FRACTIONAL +/- 1/16			
DECIMAL +/- .030			
BREAK SHARP EDGES			

PART NO. EGR5WG4/0
ENHANCED GROUND ROD KIT

DRAWN BY:
LAL

CHECKED BY:



301 ZIEGLER DRIVE
GRAYS LAKE, IL 60030
(847) 548-8700

REVISION: -

SCALE: NTS

SHEET: 1 OF 1