

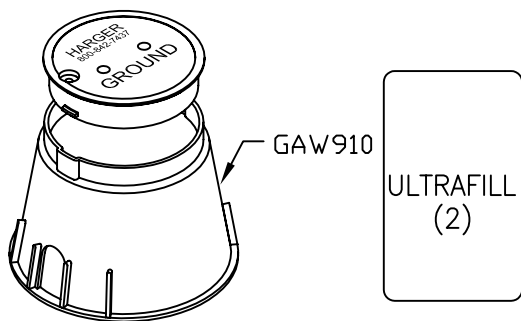


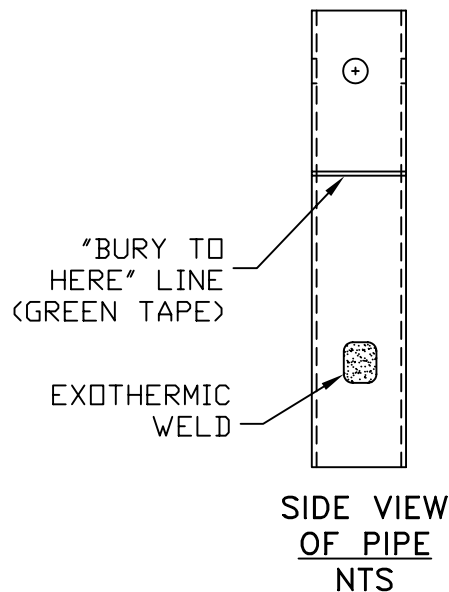

GROUND ACCESS WELL & ULTRAWELD

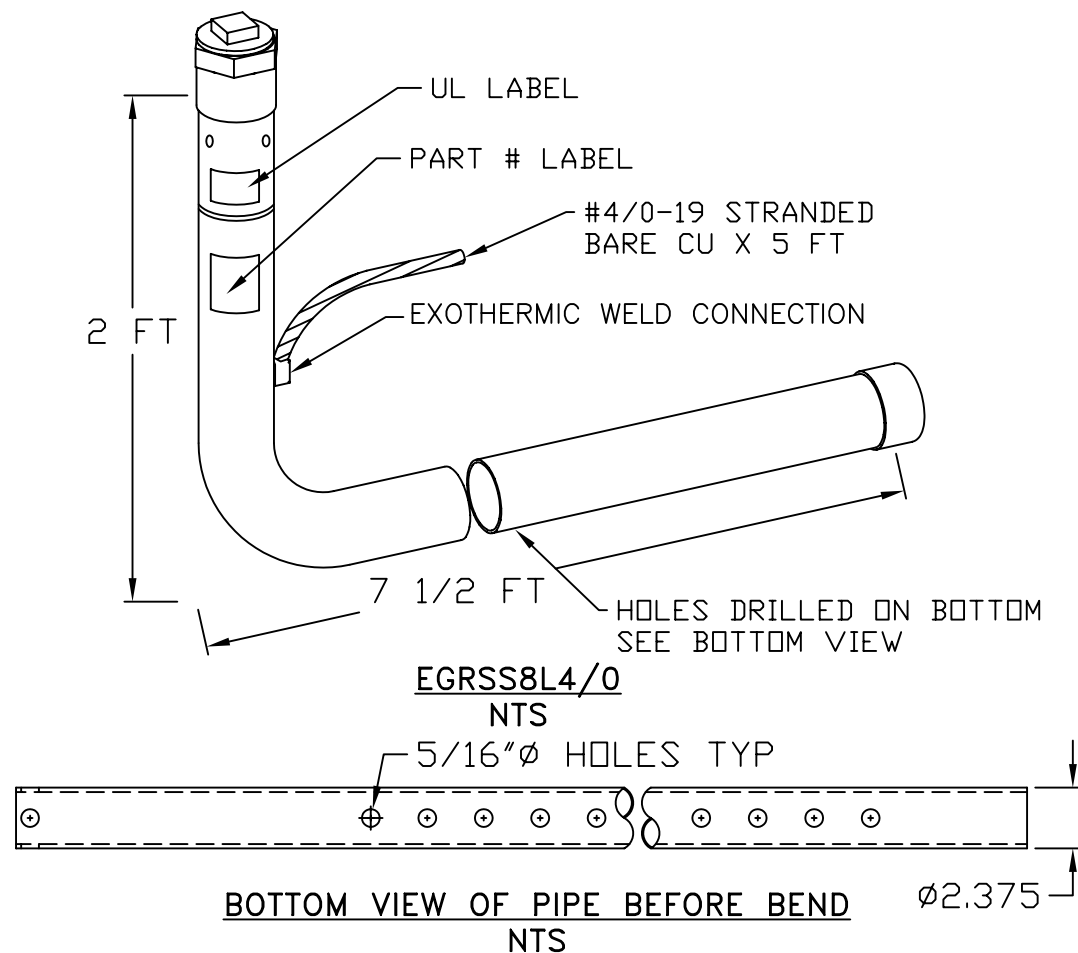

**S.S. L SHAPED
ENHANCED GROUND ROD**

EST. WEIGHT 149.6 LBS

APPROVED

☐ AS DRAWN: _____

☐ AS NOTED: _____

DATE: _____

THIS DOCUMENT AND THE CONTENTS THEREOF IS THE PROPERTY OF HARGER INC., AND IS FURNISHED TO YOU FOR INFORMATION ONLY. THE INFORMATION CONTAINED HEREIN IS CONFIDENTIAL AND OF A PROPRIETARY NATURE AND MUST NOT BE DISCLOSED TO THIRD PARTIES WITHOUT THE EXPRESS WRITTEN APPROVAL OF HARGER INC.

—	—	—	—
A	REDESIGNED FOR BENDER	040207	DVB
LET	REVISION	DATE	BY
TOLERANCES UNLESS NOTED:			
FRACTIONAL	+/- 1/16	3RD ANGLE PROJECTION	
.00	+/- .030		
.000	+/- .010		

PART NO. EGRSS8LWG4/0			
ENHANCED L SHAPE S.S. GROUND ROD			
DRAWN BY: DVBV		REVISION: A	
CHECKED BY: —		SCALE: NTS	
DATE: 100406		SHEET: 1 OF 1	



301 ZIEGLER DRIVE
GRAYSLAKE, IL 60030
(847) 548-8700