


TINNED CU. BRACKET
FOR 1.5 TO 2 IN. NOM
PIPE (1.9 TO 2.38
ACTUAL DIA.)

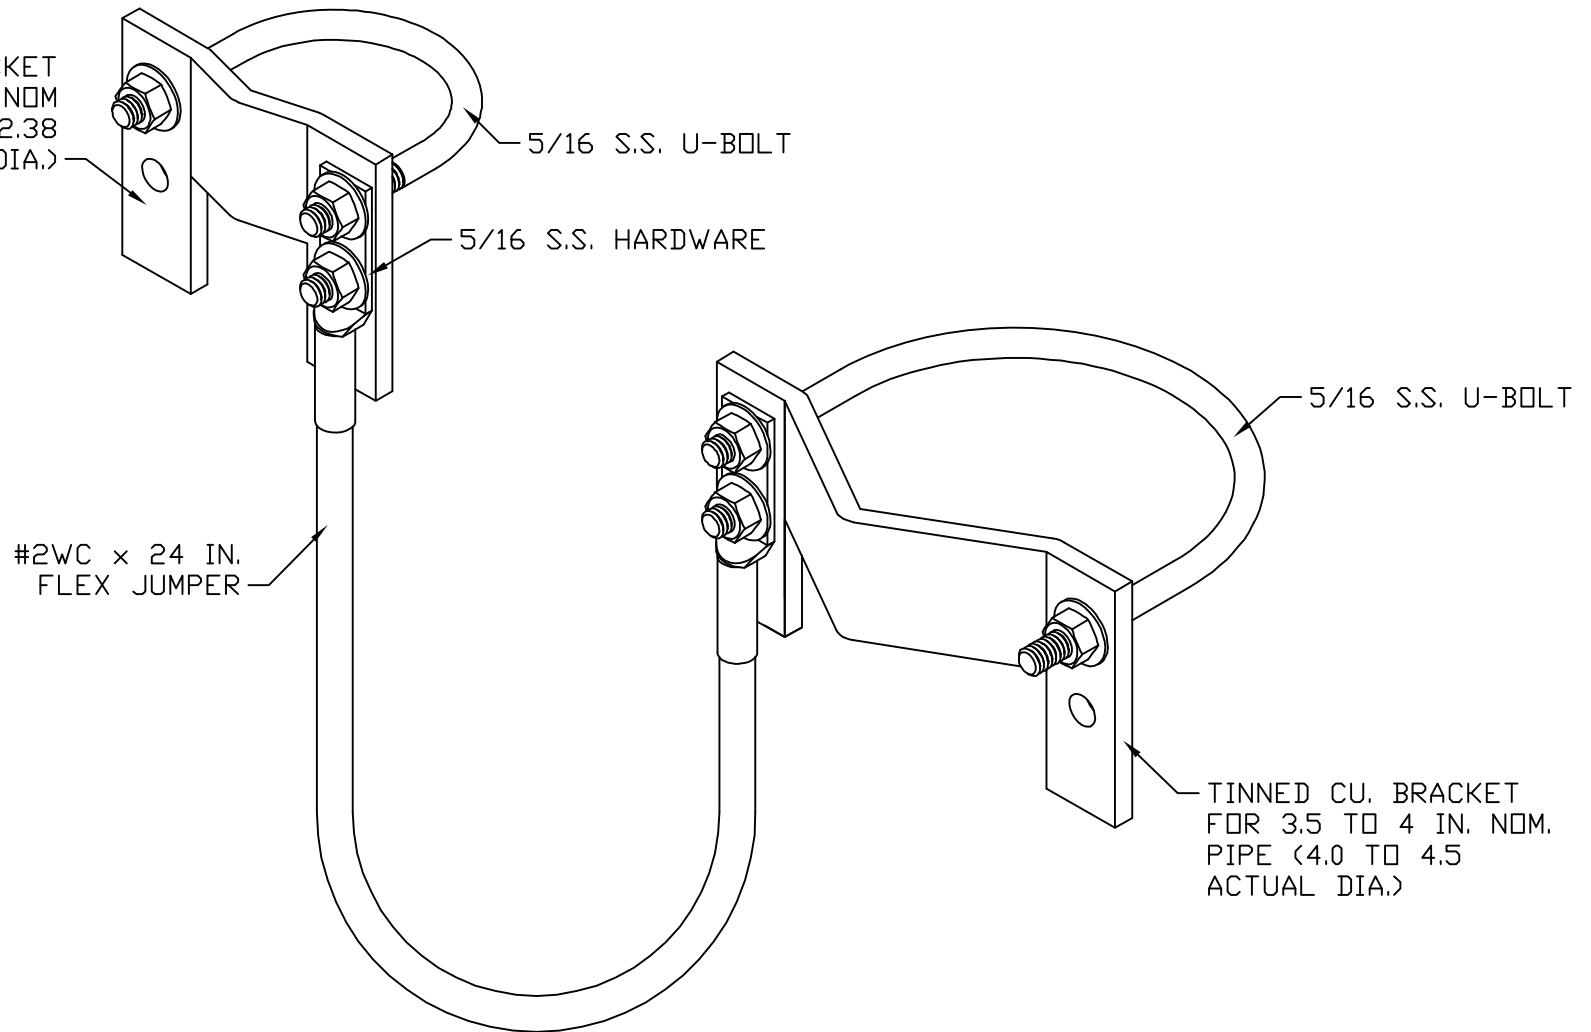

FENCE GATE ASSEMBLY

EST WT 3#

APPROVED

☐ AS DRAWN: _____

☐ AS NOTED: _____

DATE: _____

THIS DOCUMENT AND THE CONTENTS THEREOF IS THE PROPERTY OF HARGER INC., AND IS FURNISHED TO YOU FOR INFORMATION ONLY. THE INFORMATION CONTAINED HEREIN IS CONFIDENTIAL AND OF A PROPRIETARY NATURE AND MUST NOT BE DISCLOSED TO THIRD PARTIES WITHOUT THE EXPRESS WRITTEN APPROVAL OF HARGER INC.

-	-	-	-
LET	REVISION	DATE	BY
TOLERANCES UNLESS NOTED:		3RD ANGLE	
FRACTIONAL +/- 1/16		PROJECTION	
DECIMAL +/- .030			
BREAK SHARP EDGES			

PART NO. FGA1.5/2-3.5/42WC24
FENCE GATE ASSEMBLY

DRAWN BY:
EHS

CHECKED BY:

DATE:
122101

HARGER™

301 ZIEGLER DRIVE
GRAYSLAKE, IL 60030
(847) 548-8700

REVISION:
—

SCALE:
7/16

SHEET:
1 OF 1