
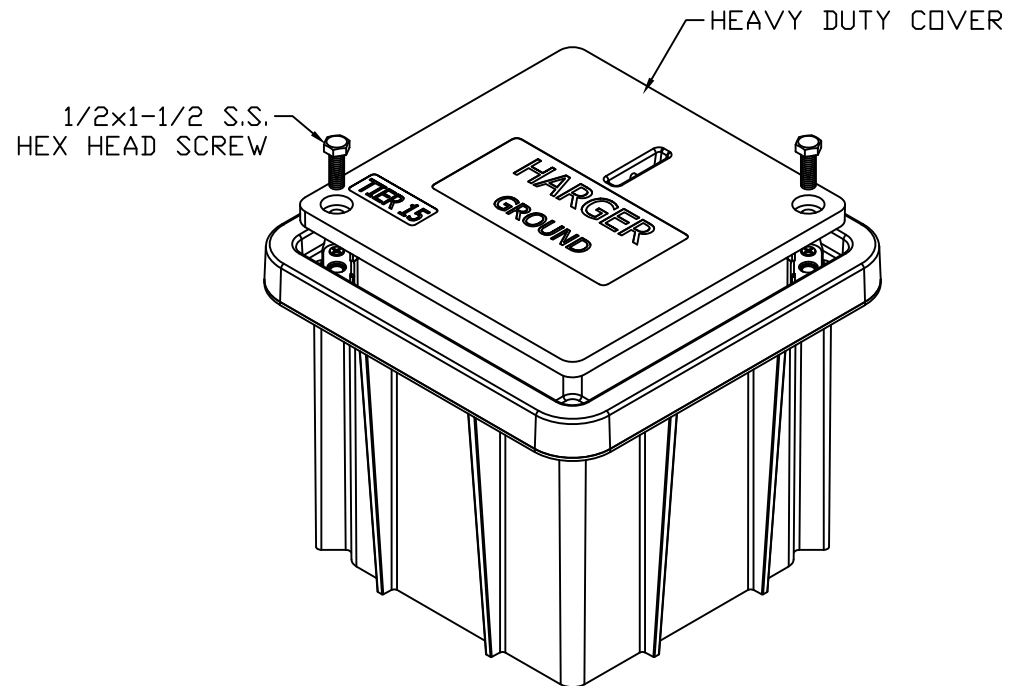


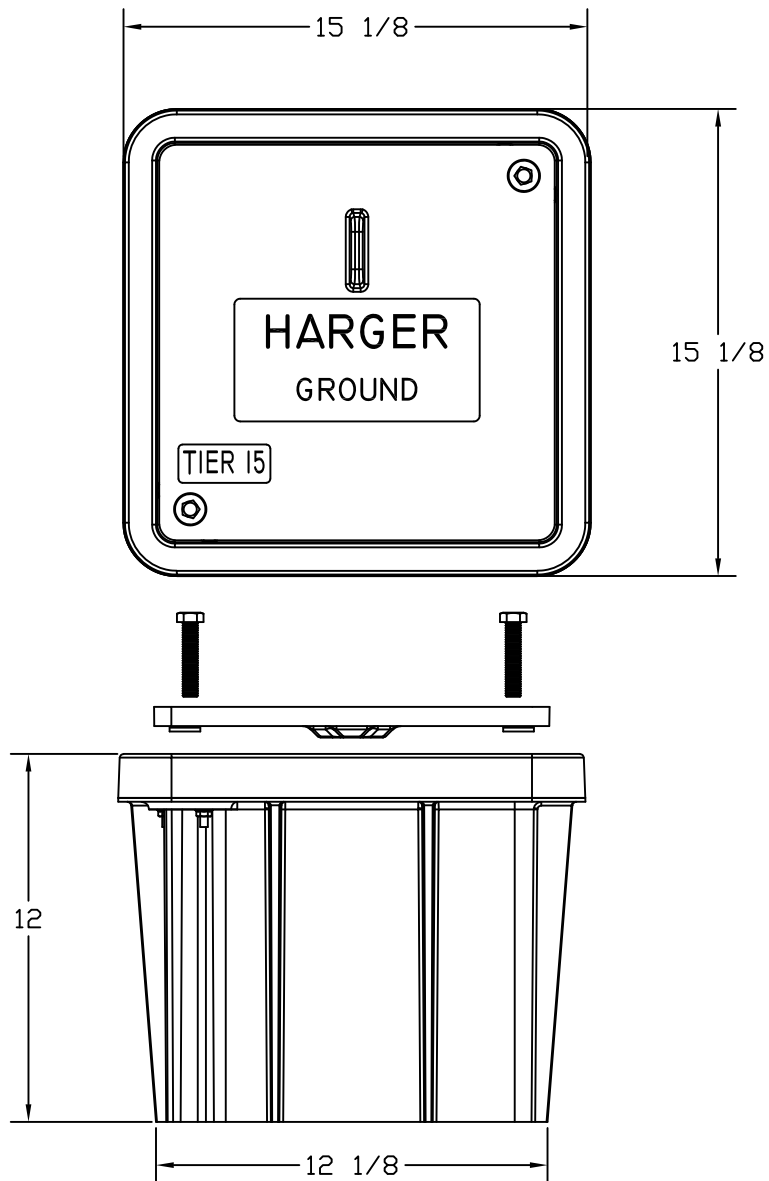

EST WT 26#

APPROVED

☐ AS DRAWN: _____
☐ AS NOTED: _____
 DATE: _____

THIS DOCUMENT AND THE CONTENTS THEREOF IS THE PROPERTY OF HARGER INC., AND IS FURNISHED TO YOU FOR INFORMATION ONLY. THE INFORMATION CONTAINED HEREIN IS CONFIDENTIAL AND OF A PROPRIETARY NATURE AND MUST NOT BE DISCLOSED TO THIRD PARTIES WITHOUT THE EXPRESS WRITTEN APPROVAL OF HARGER INC.

				PART NO. GAW121212HD			
				GROUND ACCESS WELL			
				-			
C	WAS CS610S	112910	LAL	DRAWN BY: LAL		REVISION: C	
B	REVISED TO STRAIGHT SIDE	013108	LAL			CHECKED BY:	SCALE: NTS
A	ADDED HARGER LOGO	100605	LAL				SHEET: 1 OF 1
LET	REVISION	DATE	BY				
TOLERANCES UNLESS NOTED:		3RD ANGLE PROJECTION		DATE: 010804			
FRACTIONAL +/- 1/16				301 ZIEGLER DRIVE			
DECIMAL +/- .030				GRAYSLAKE, IL 60030			
BREAK SHARP EDGES				(847) 548-8700			