


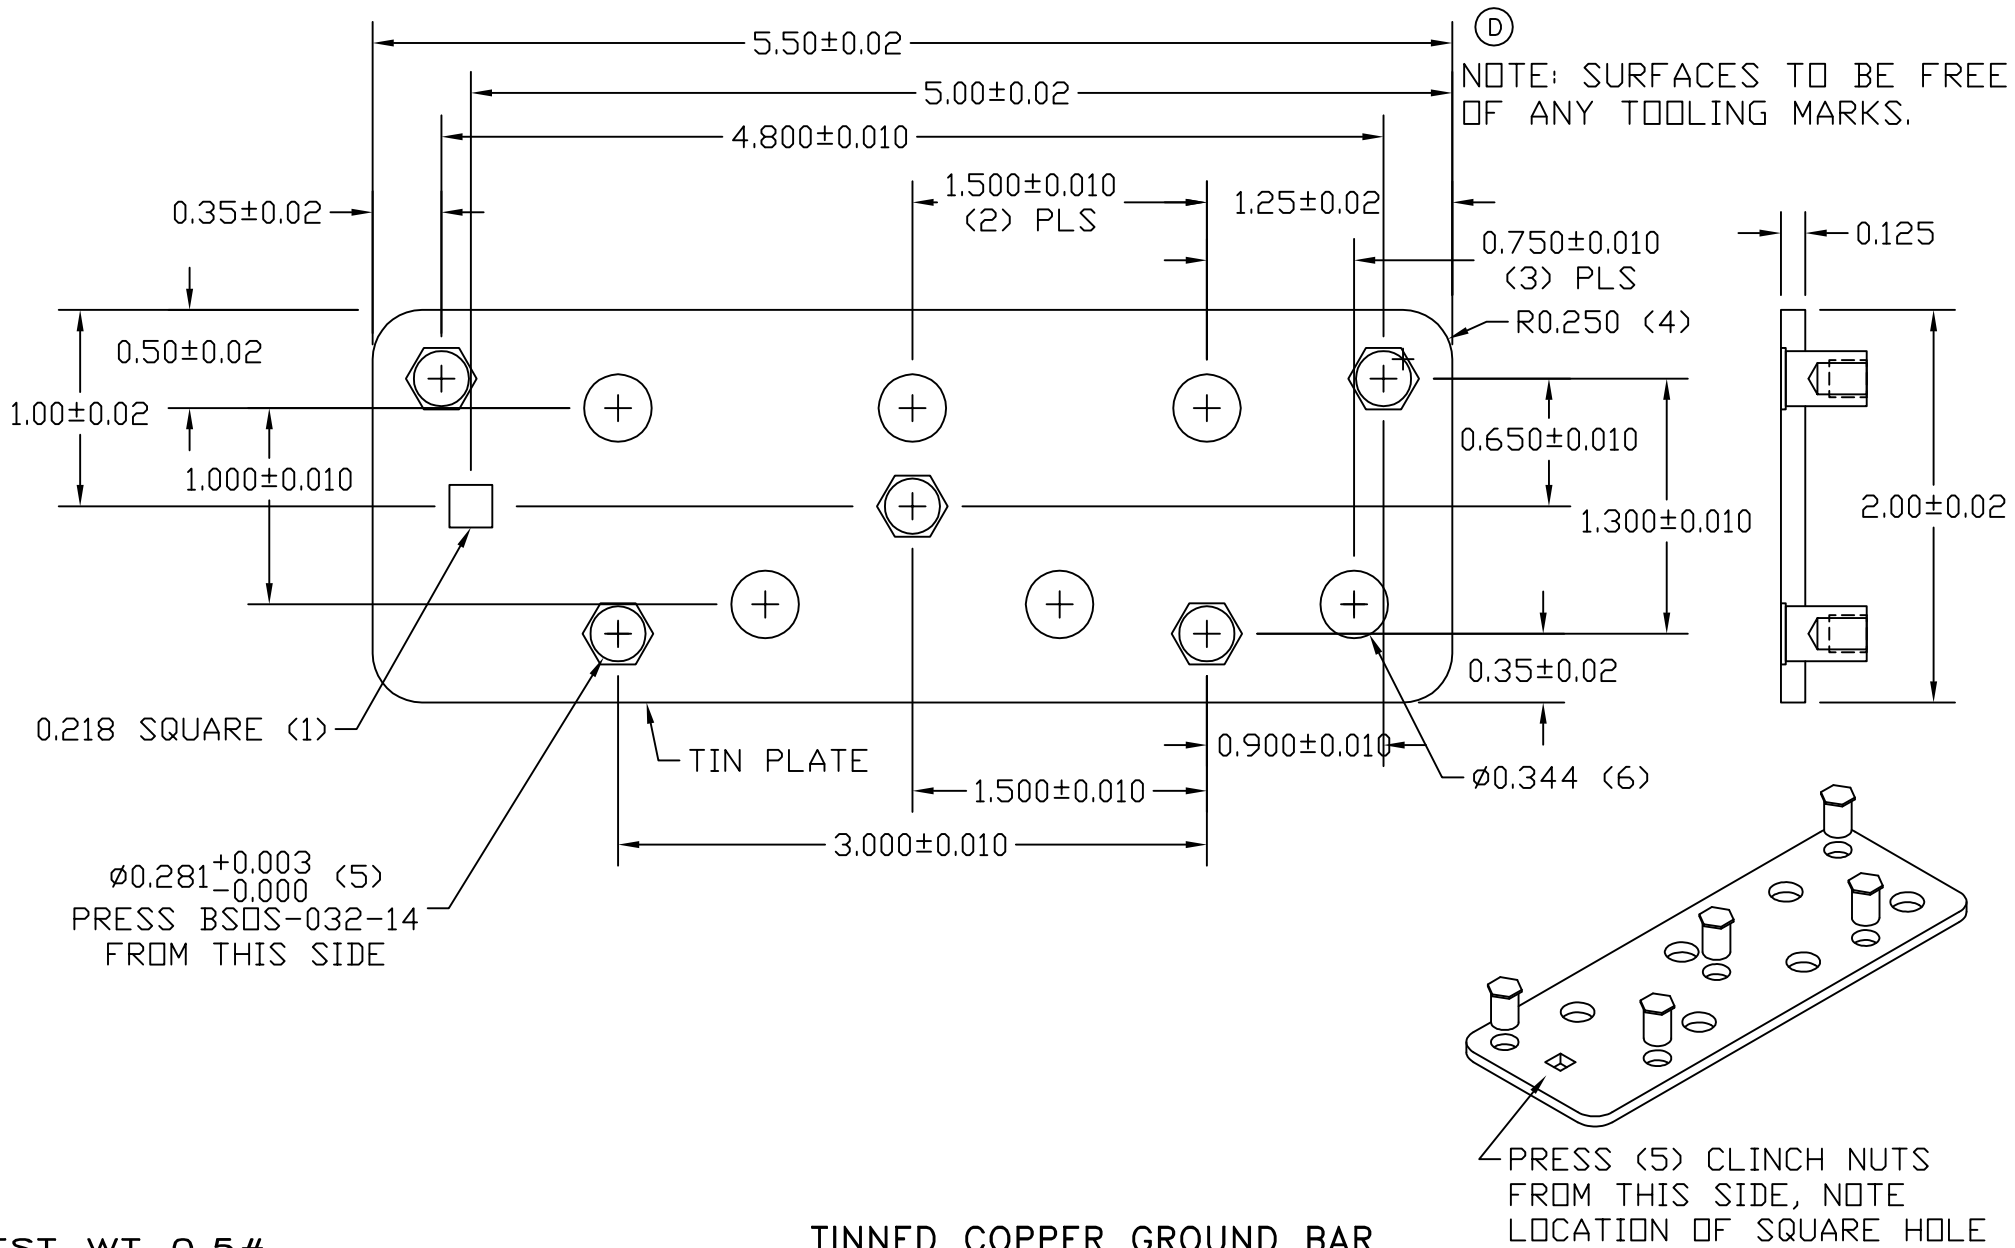

EST WT 0.5#

TINNED COPPER GROUND BAR

APPROVED

☐ AS DRAWN: _____

☐ AS NOTED: _____

DATE: _____

THIS DOCUMENT AND THE CONTENTS THEREOF IS THE PROPERTY OF HARGER INC., AND IS FURNISHED TO YOU FOR INFORMATION ONLY. THE INFORMATION CONTAINED HEREIN IS CONFIDENTIAL AND OF A PROPRIETARY NATURE AND MUST NOT BE DISCLOSED TO THIRD PARTIES WITHOUT THE EXPRESS WRITTEN APPROVAL OF HARGER INC.

F	ADDED INSPECTION NOTE	102214	LAL
E	ADDED PACKAGING NOTE	050614	LAL
D	ADDED NOTE	022614	LAL
C	ADDED DEBURR NOTES	121808	LAL
B	ADDED ISO VIEW	092408	LAL
A	REVISED DWG FOR TOLERANCES	071408	LAL
LET	REVISION	DATE	BY
TOLERANCES UNLESS NOTED:			
FRACTIONAL +/- 1/64			
.00 +/- .03			
.000 +/- .010			

PART NO. TGB1825.5CCS

CORNING

10-004064 REV. 1

DRAWN BY:

LAL

CHECKED BY:

DATE:
050107

HARGER

301 ZIEGLER DRIVE
GRAYSLAKE, IL 60030
(847) 548-8700

REVISION:

F

SCALE:

3/4

SHEET:

1 OF 1